






University of
Nottingham


UK | CHINA | MALAYSIA

Ashley Roberts

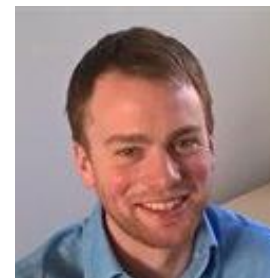

Mike Dixon



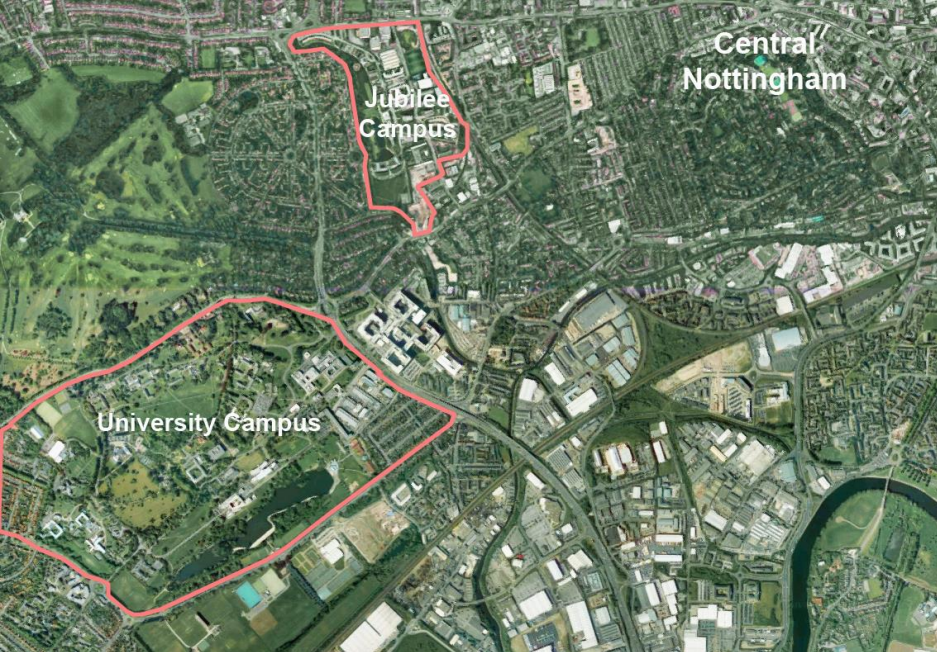






National College of
School Leadership

TA Centre












Centre for Sustainable
Chemistry



Selected
Site

DERBY ROAD

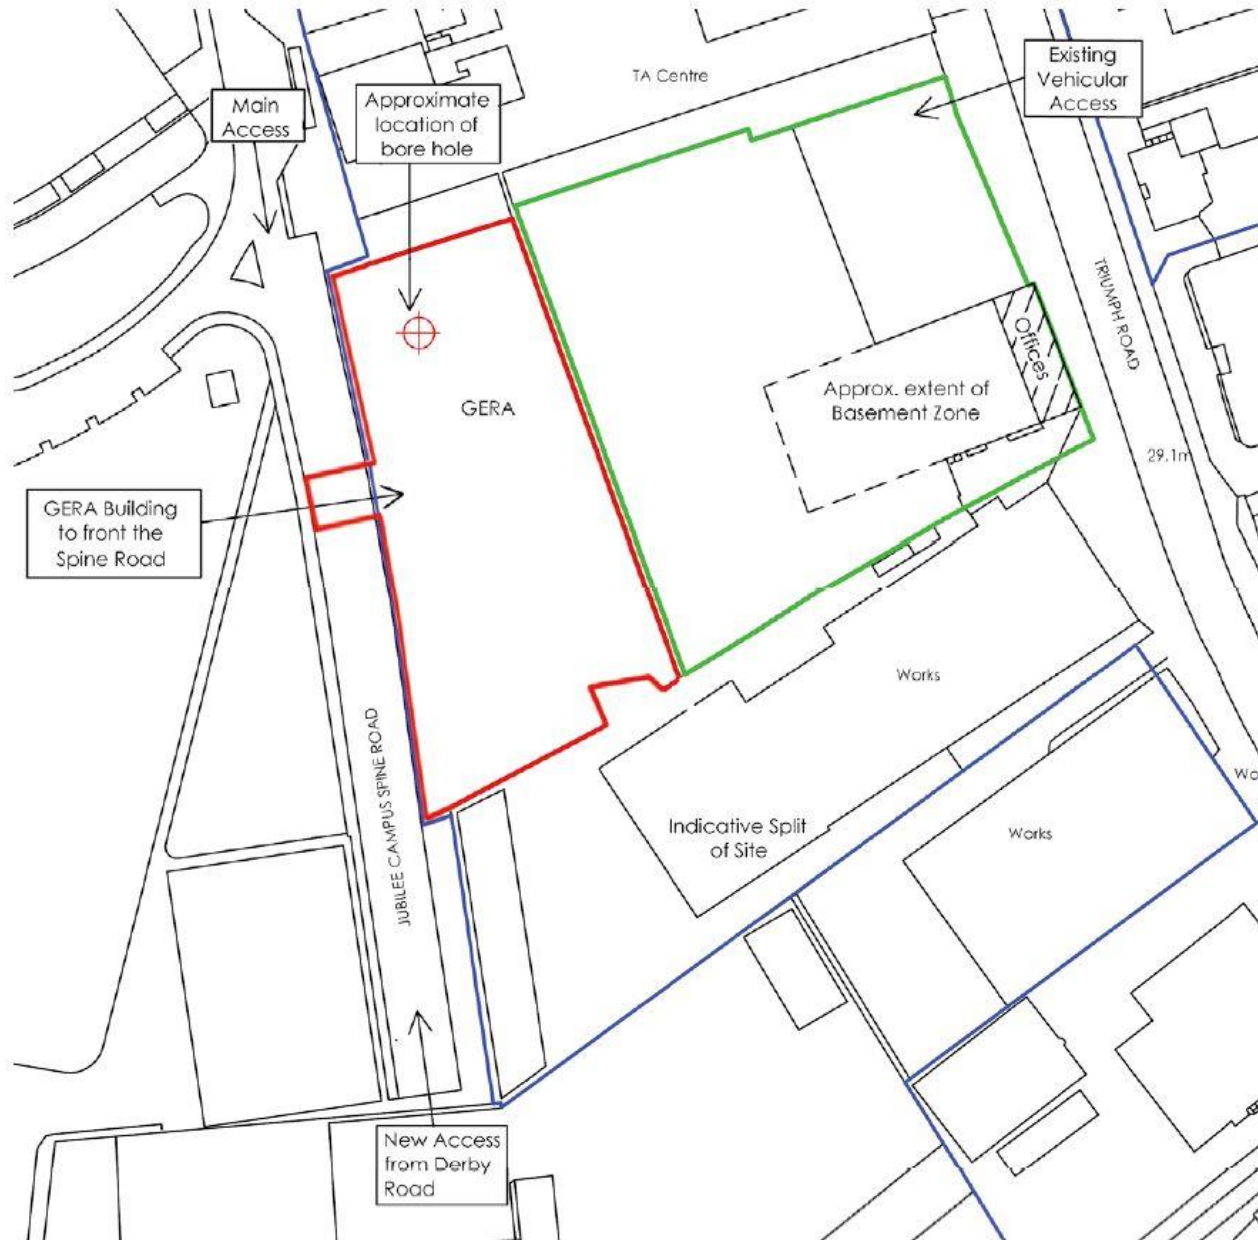


- Innovate UK/ERA Funded
- Emerging Academic brief
- Offices, Labs & Technical
- Notional Floor Areas
- Maximum cost
- BREEAM Excellent
- Embedded sustainability

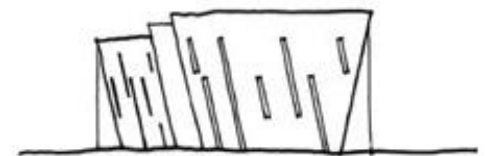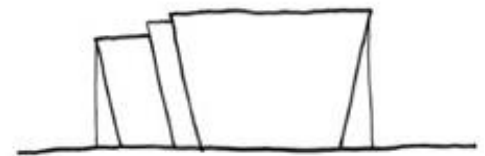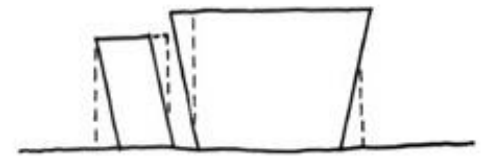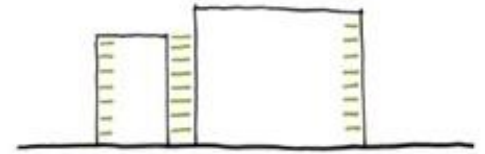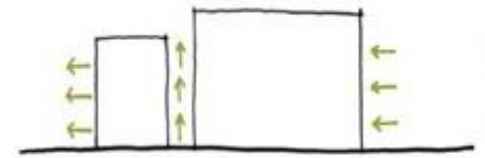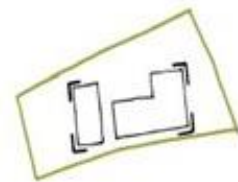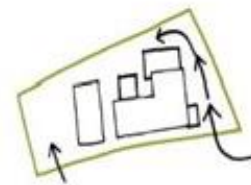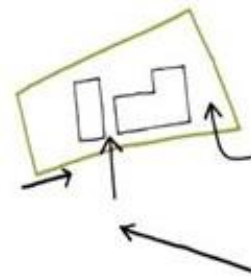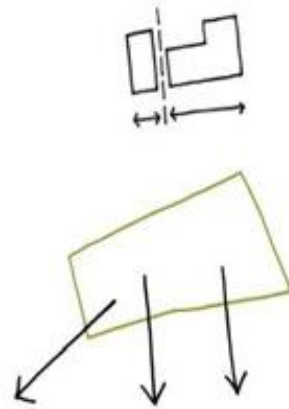
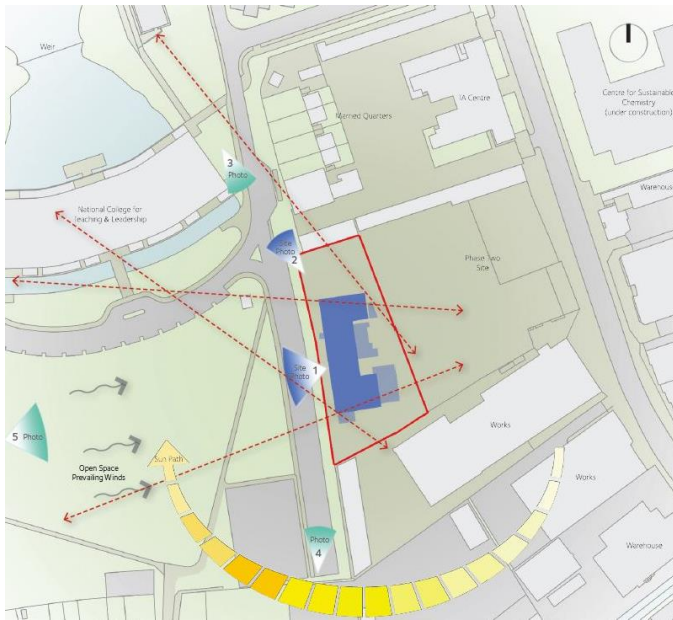
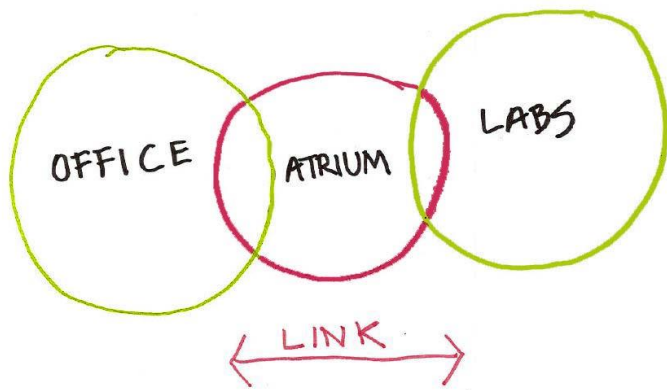


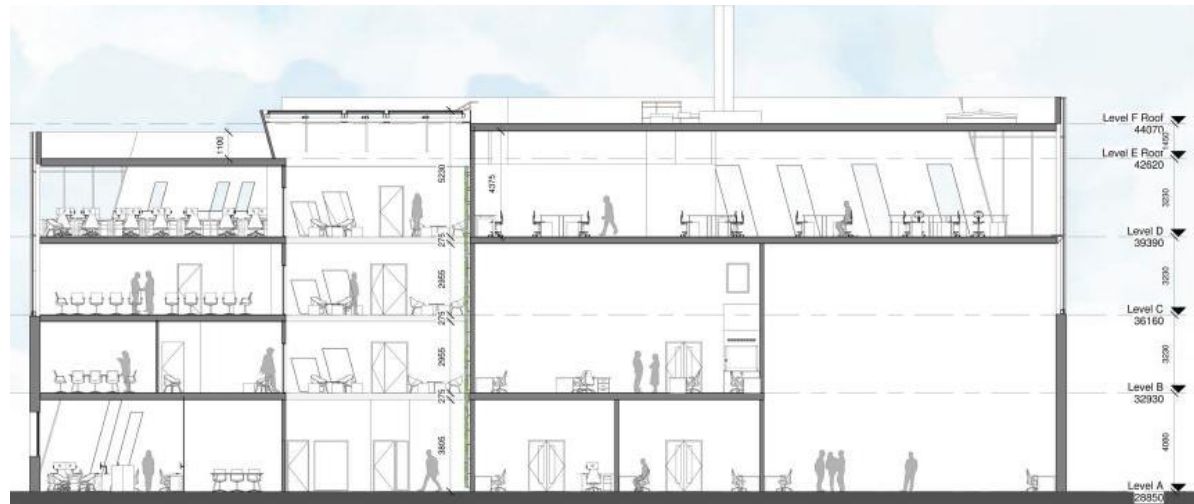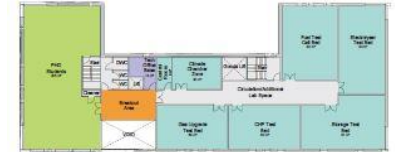











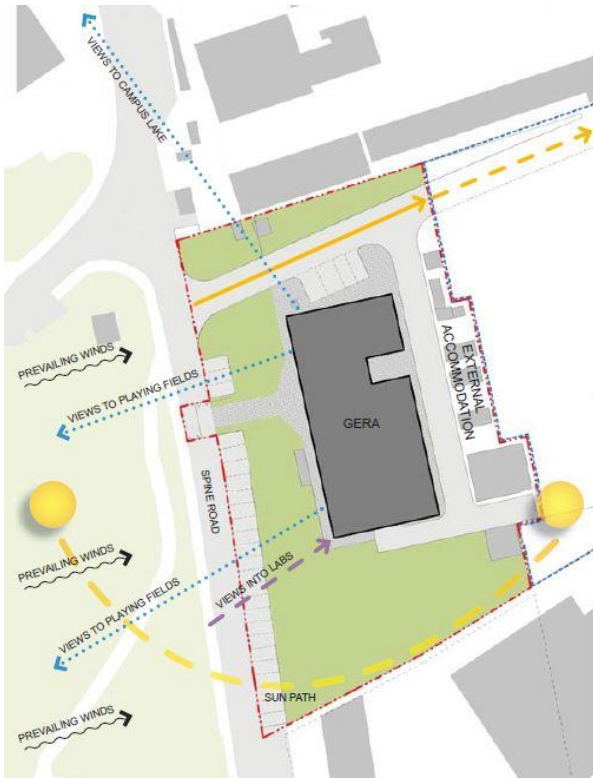


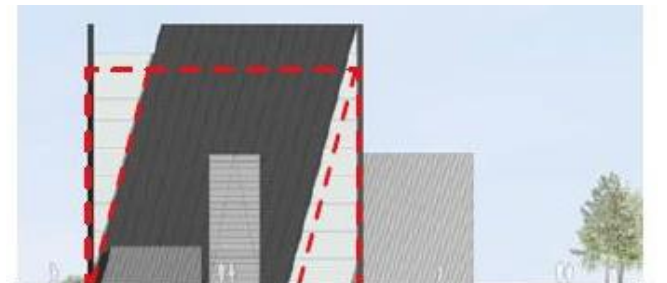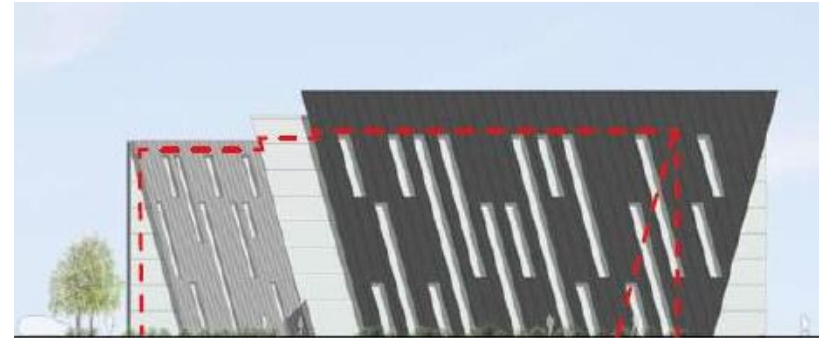
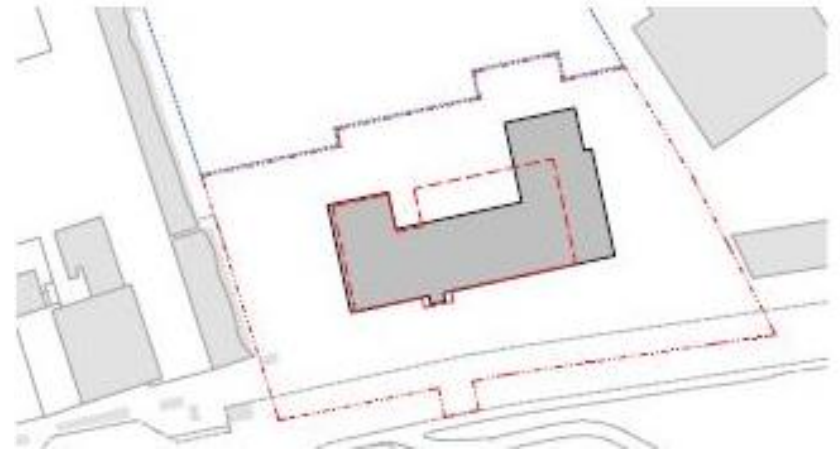


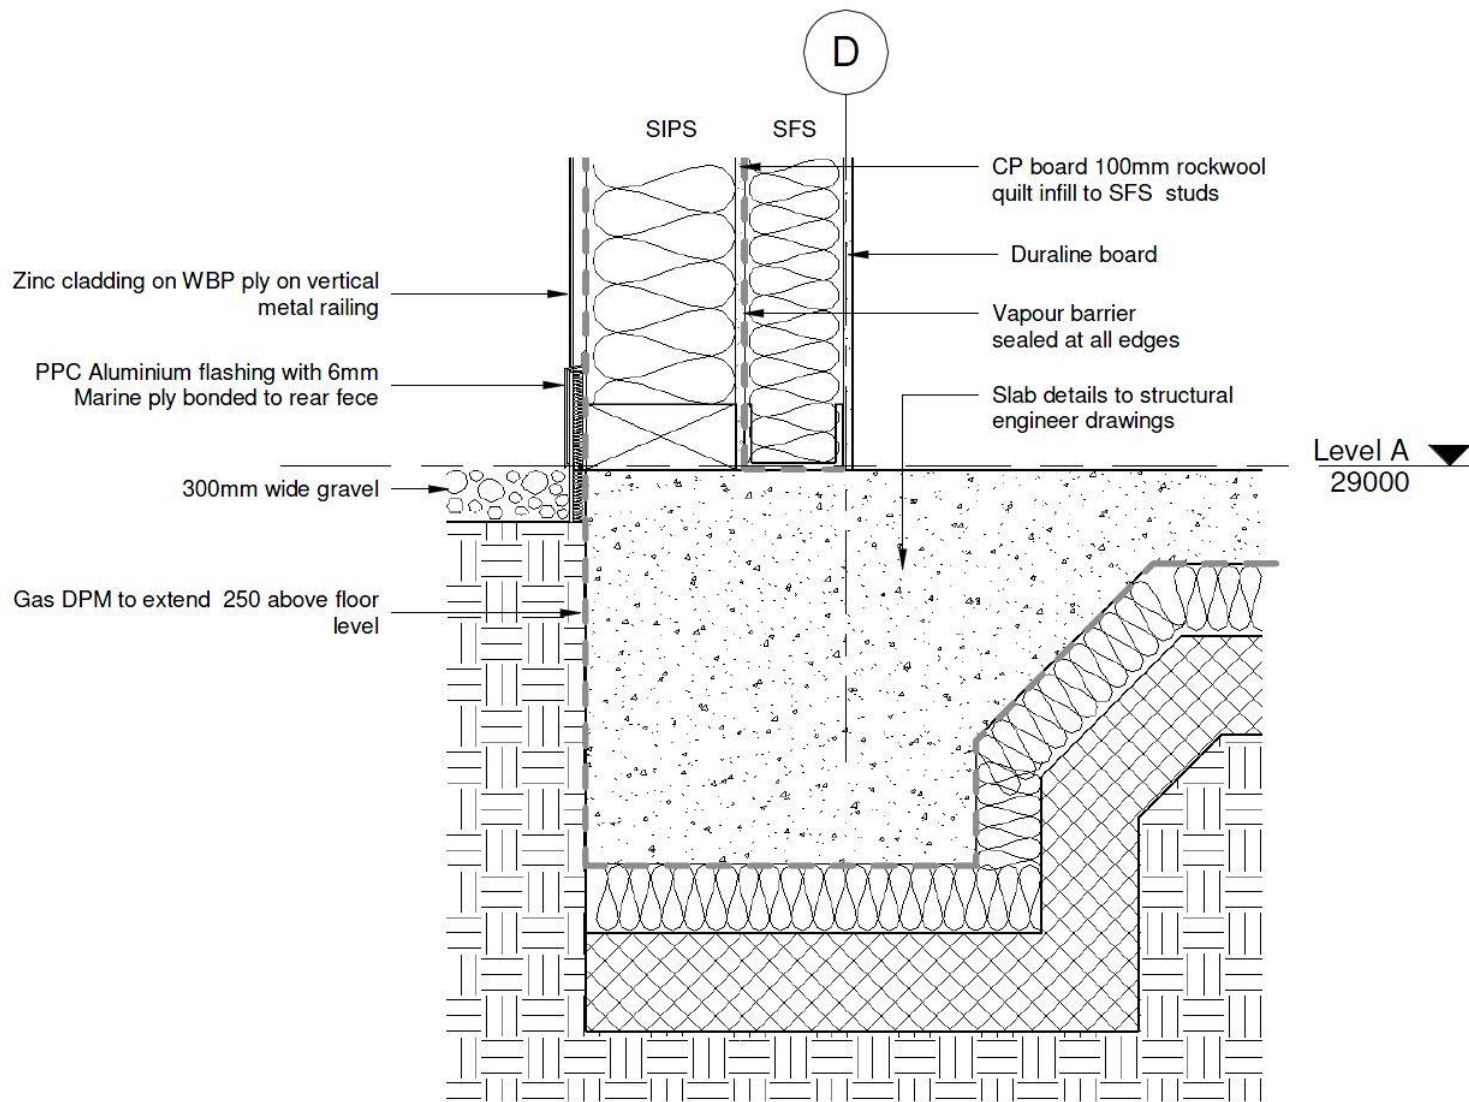


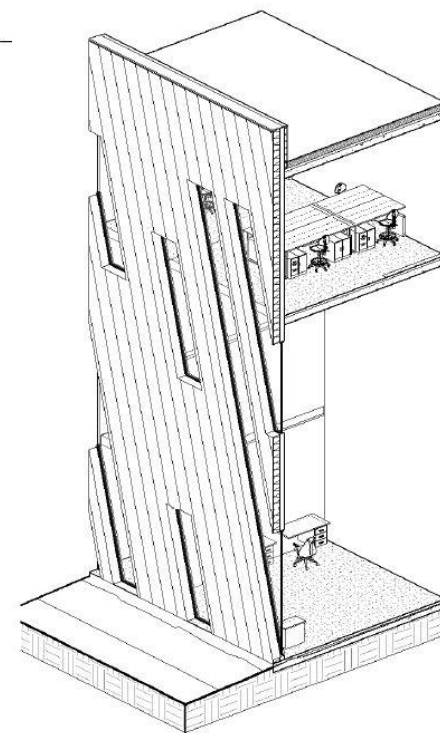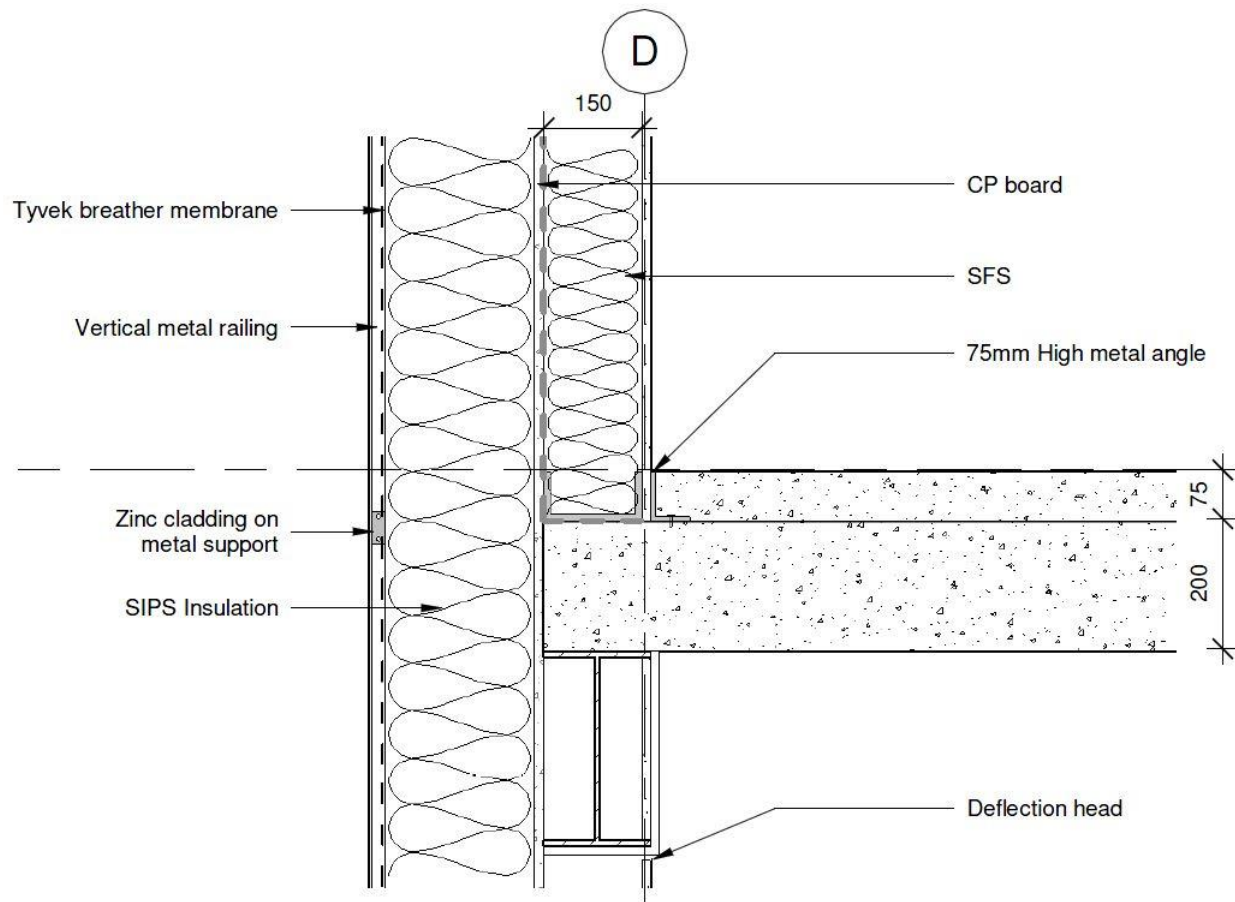


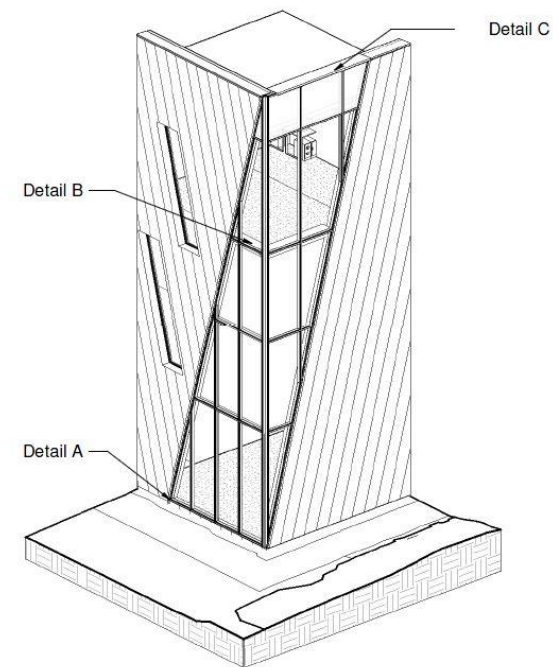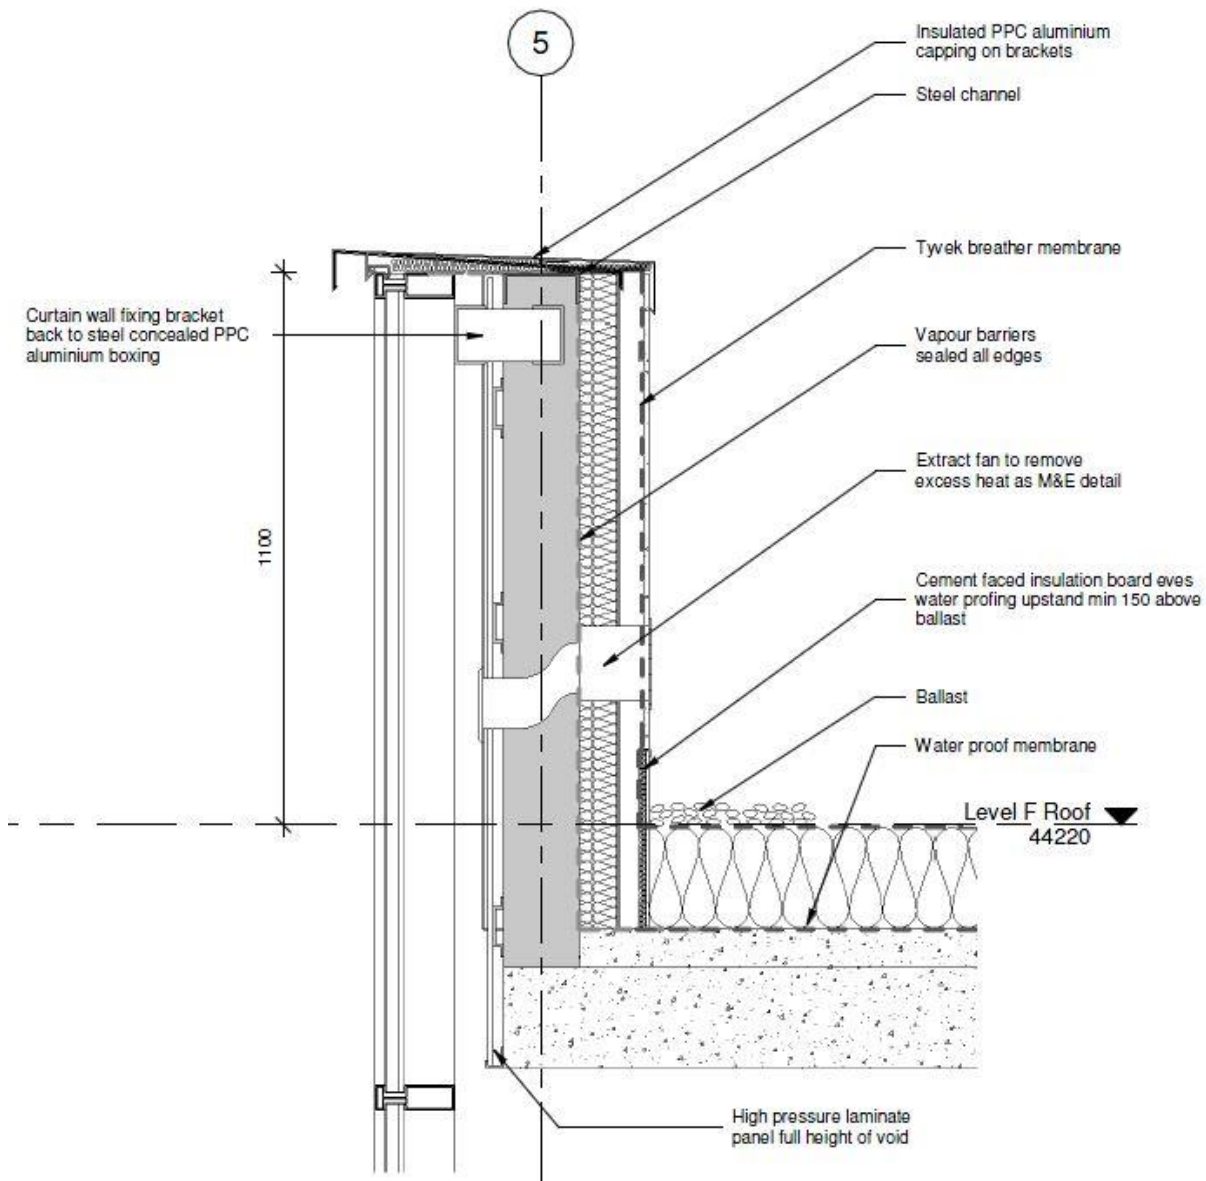


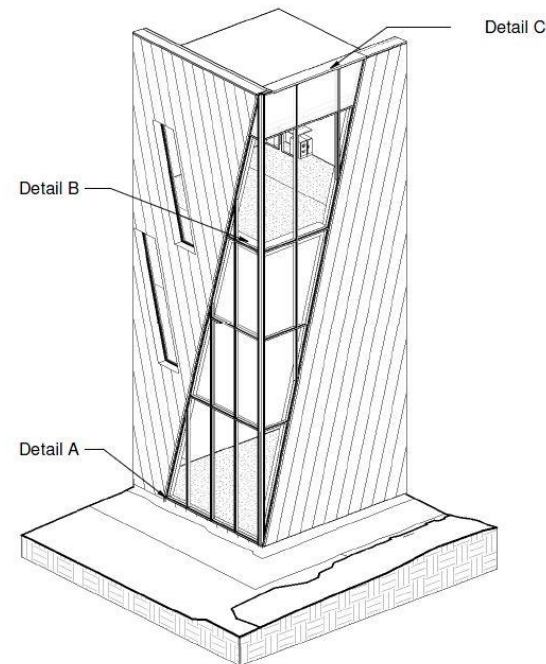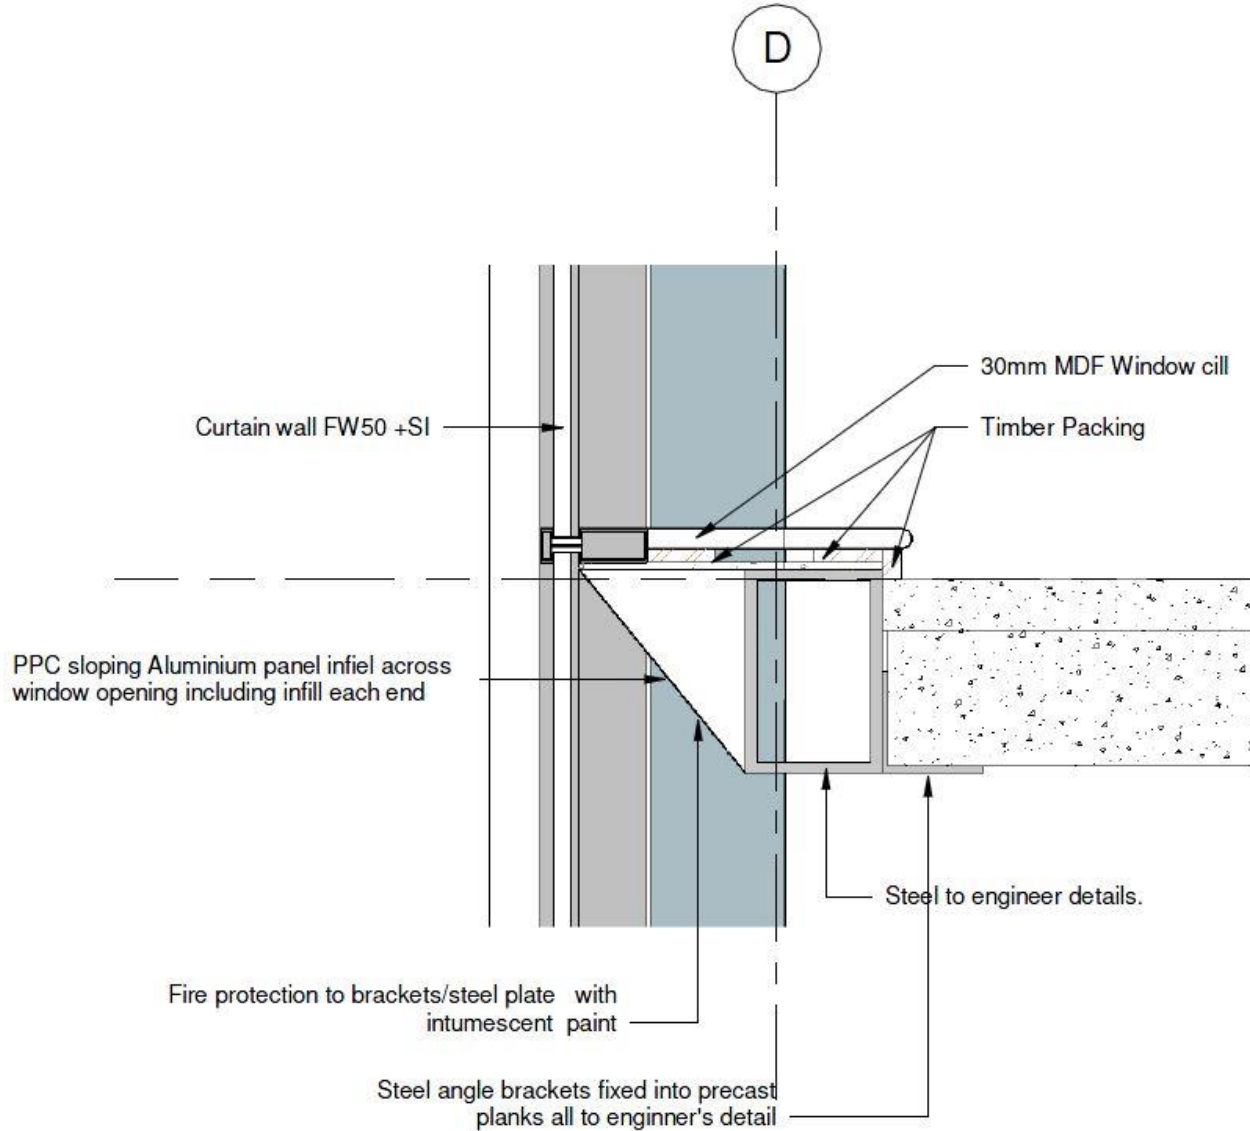


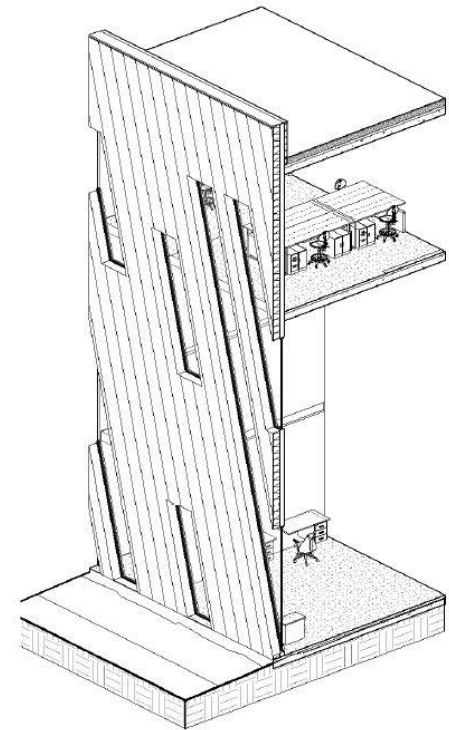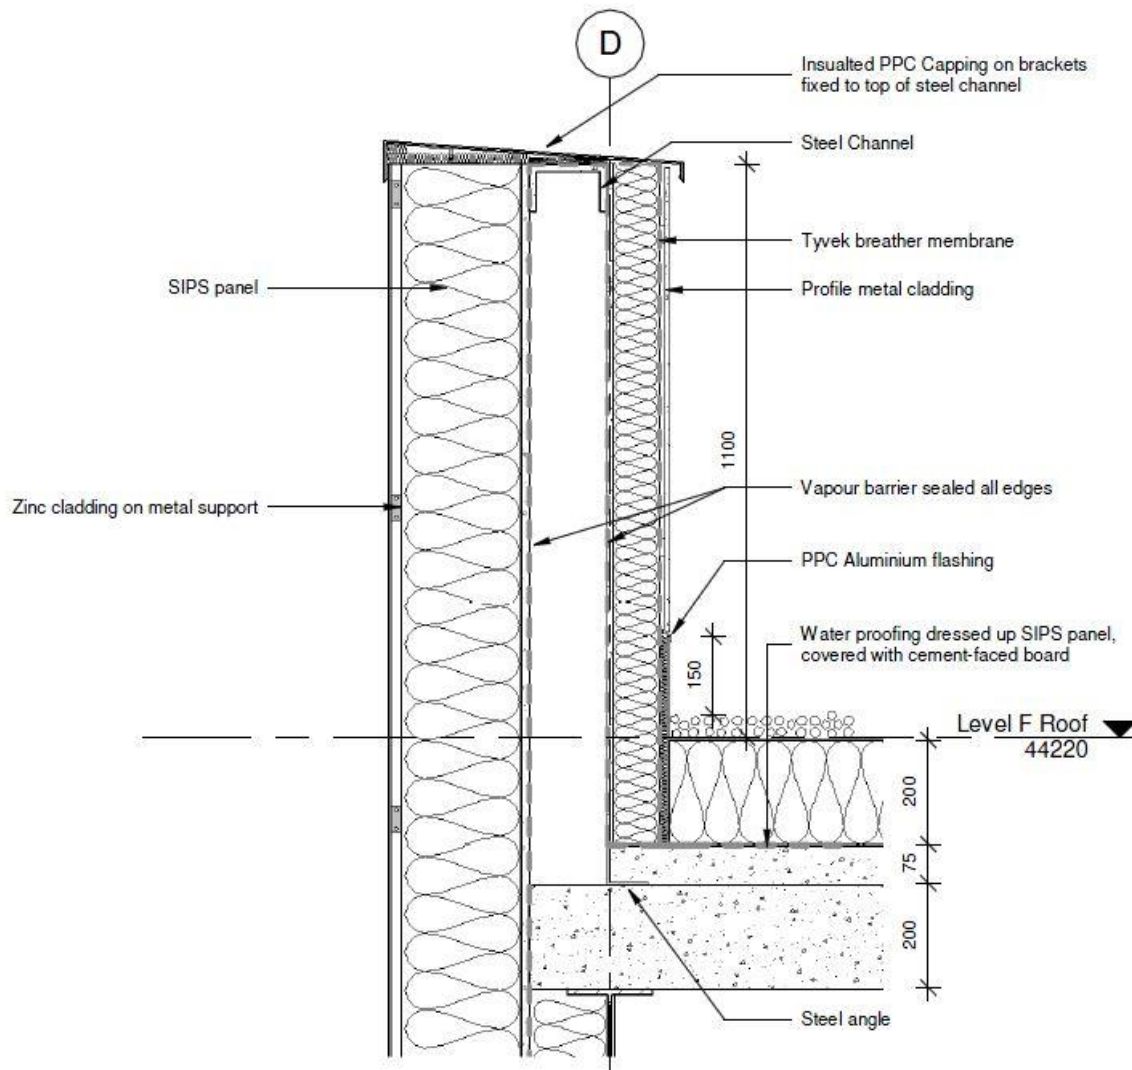

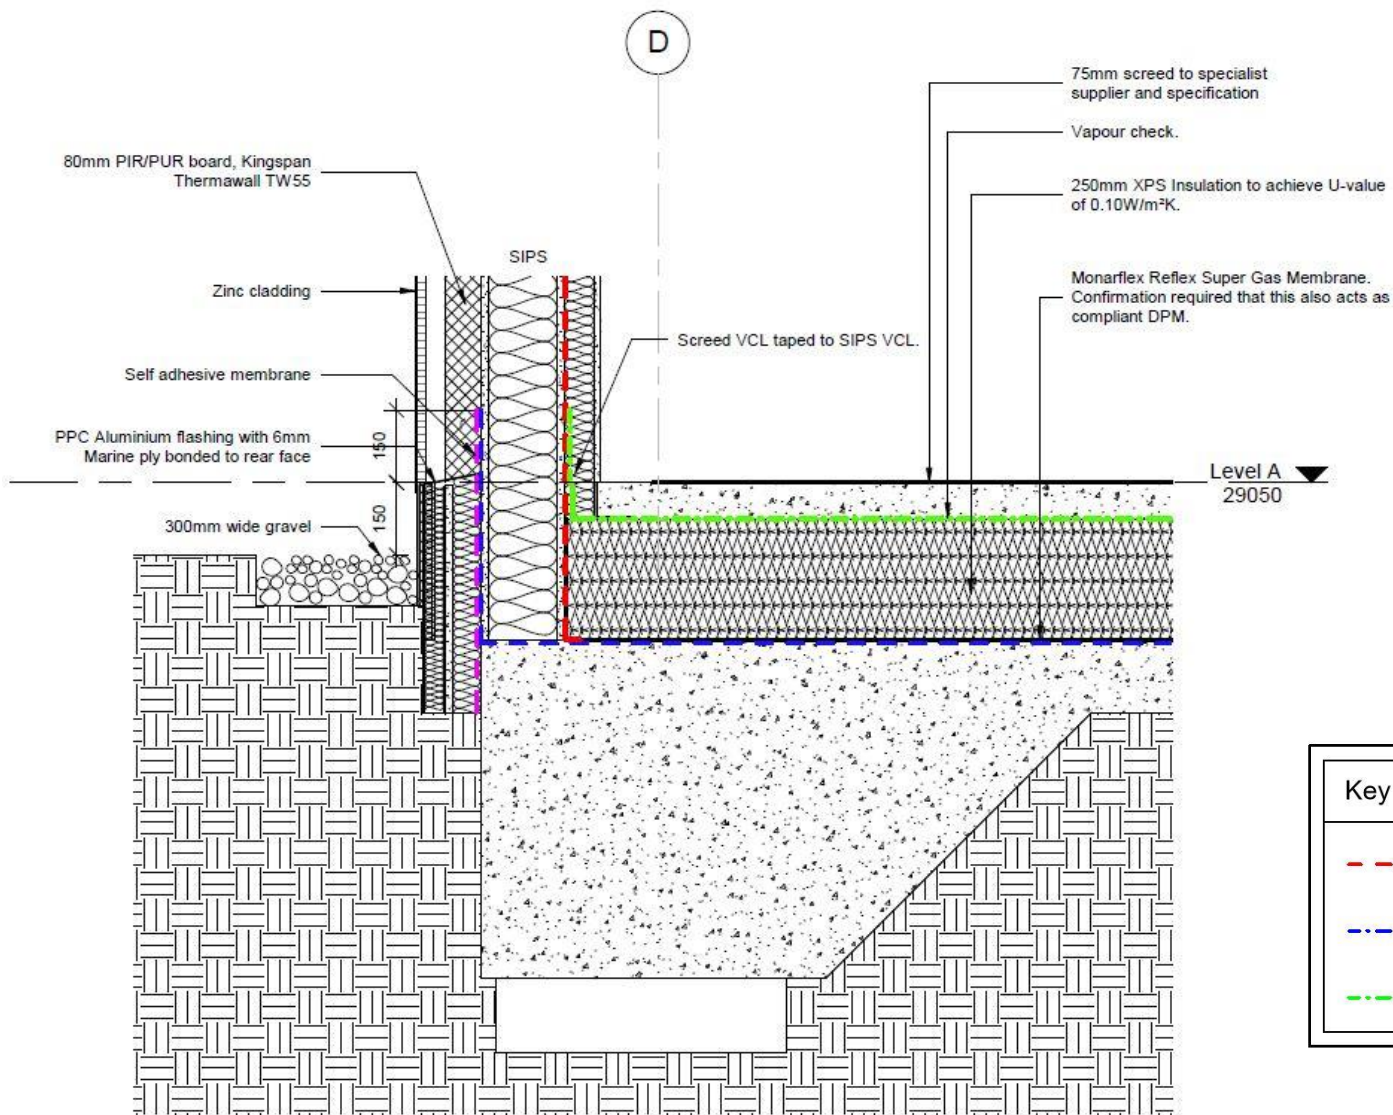


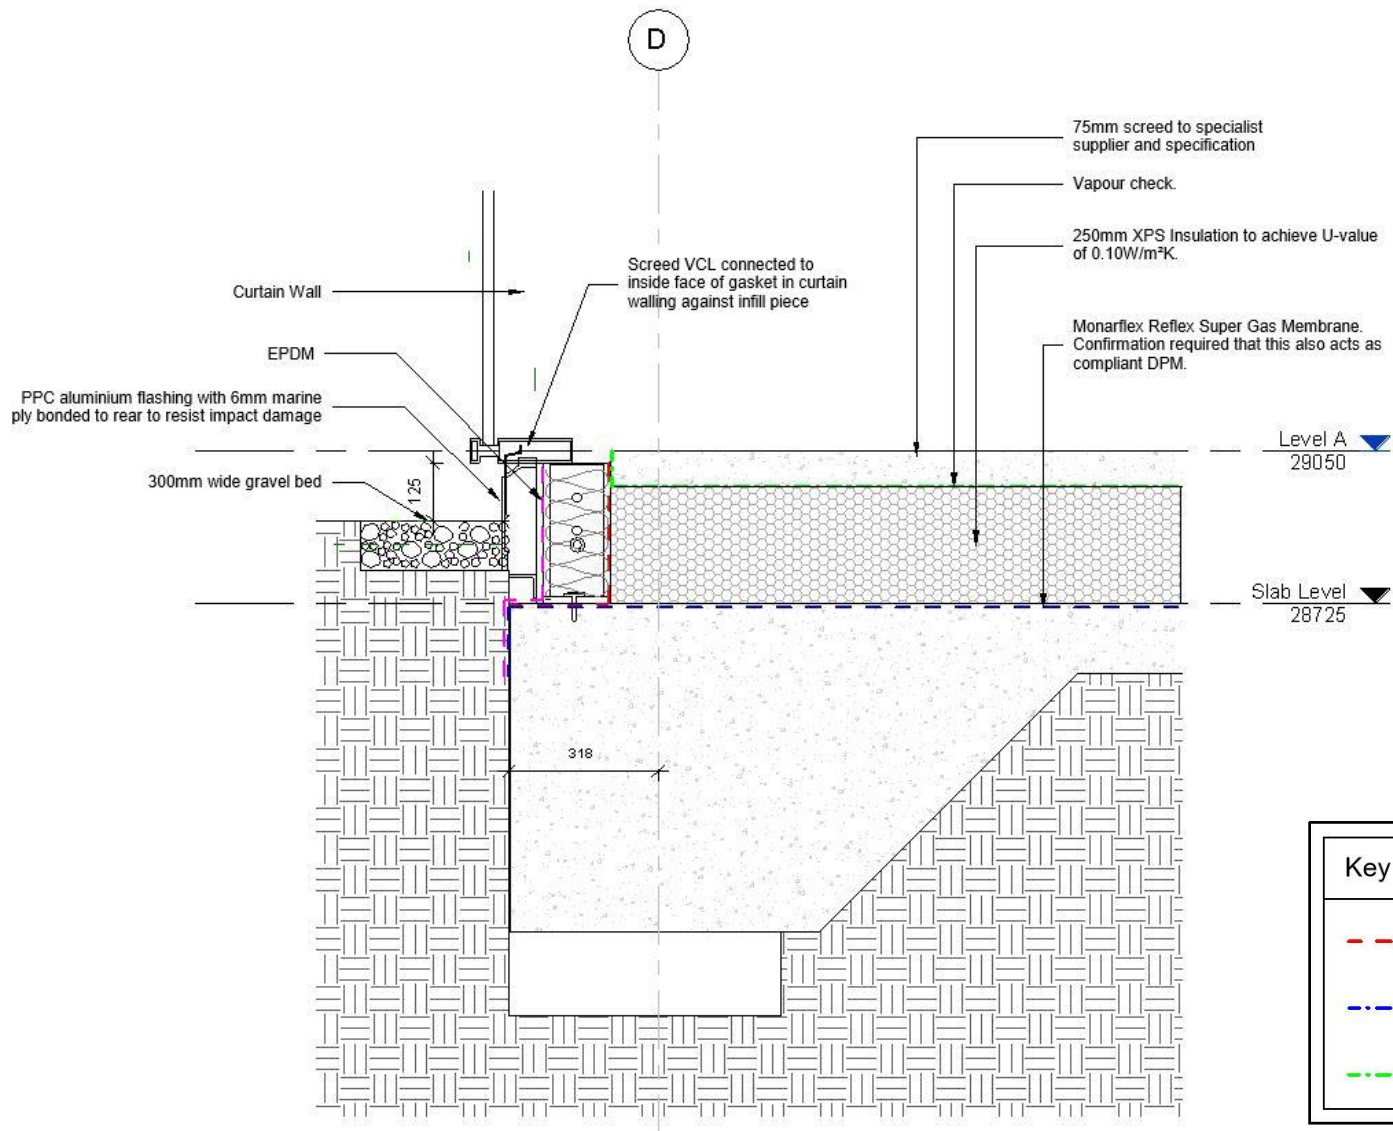


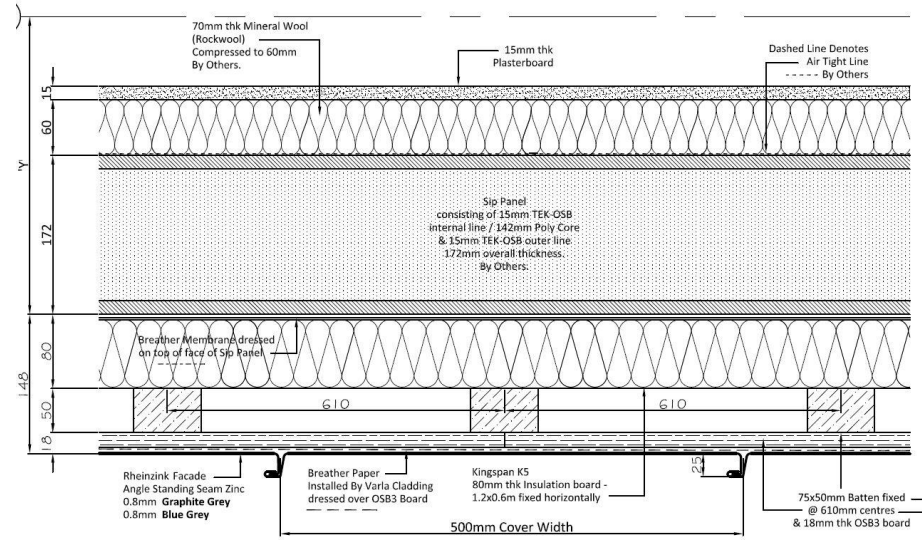


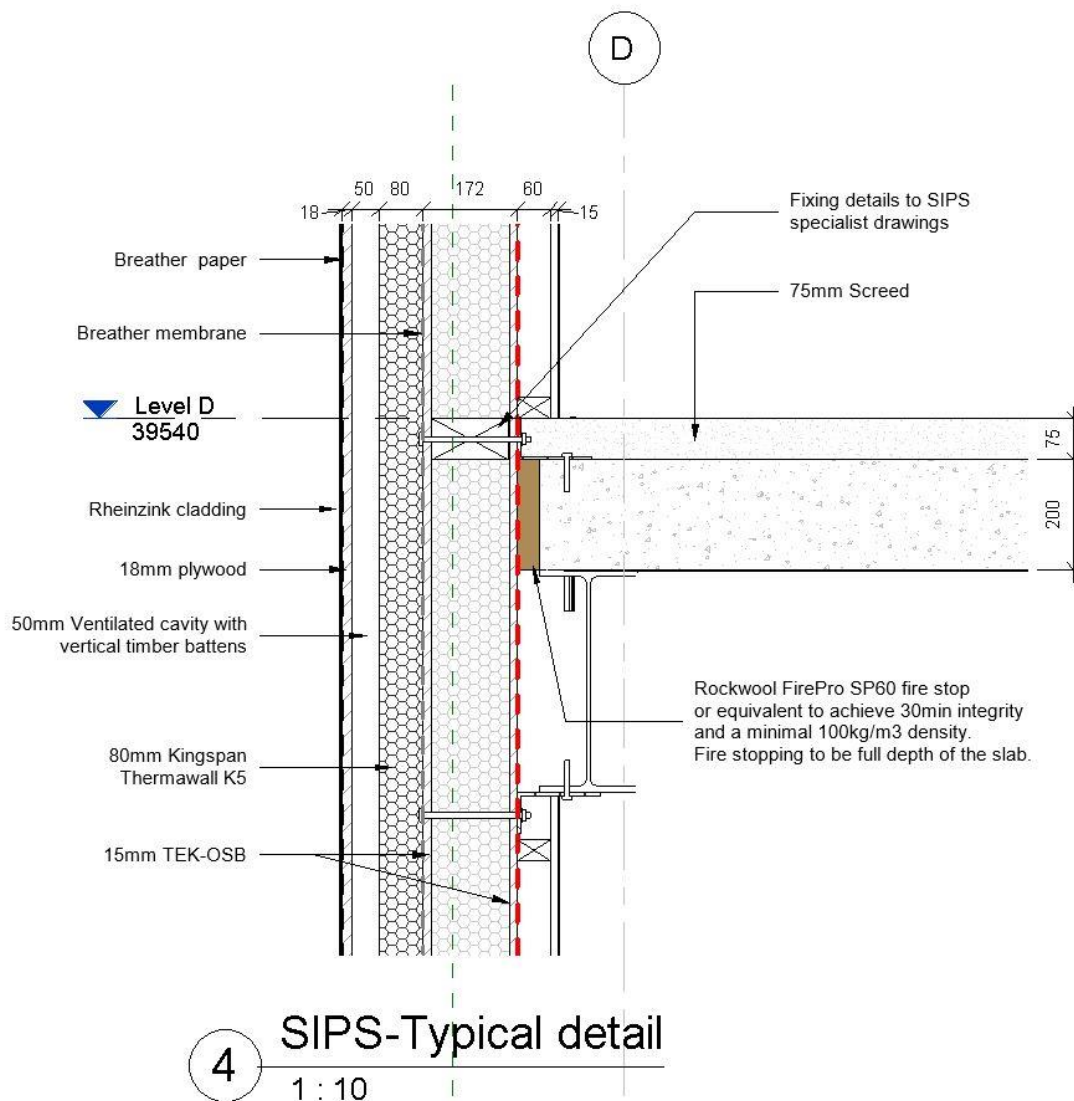




Key	
---	Air tightness line
-.-.-	Gas/Waterproof membrane
-.-.-	Vapour Control Layer

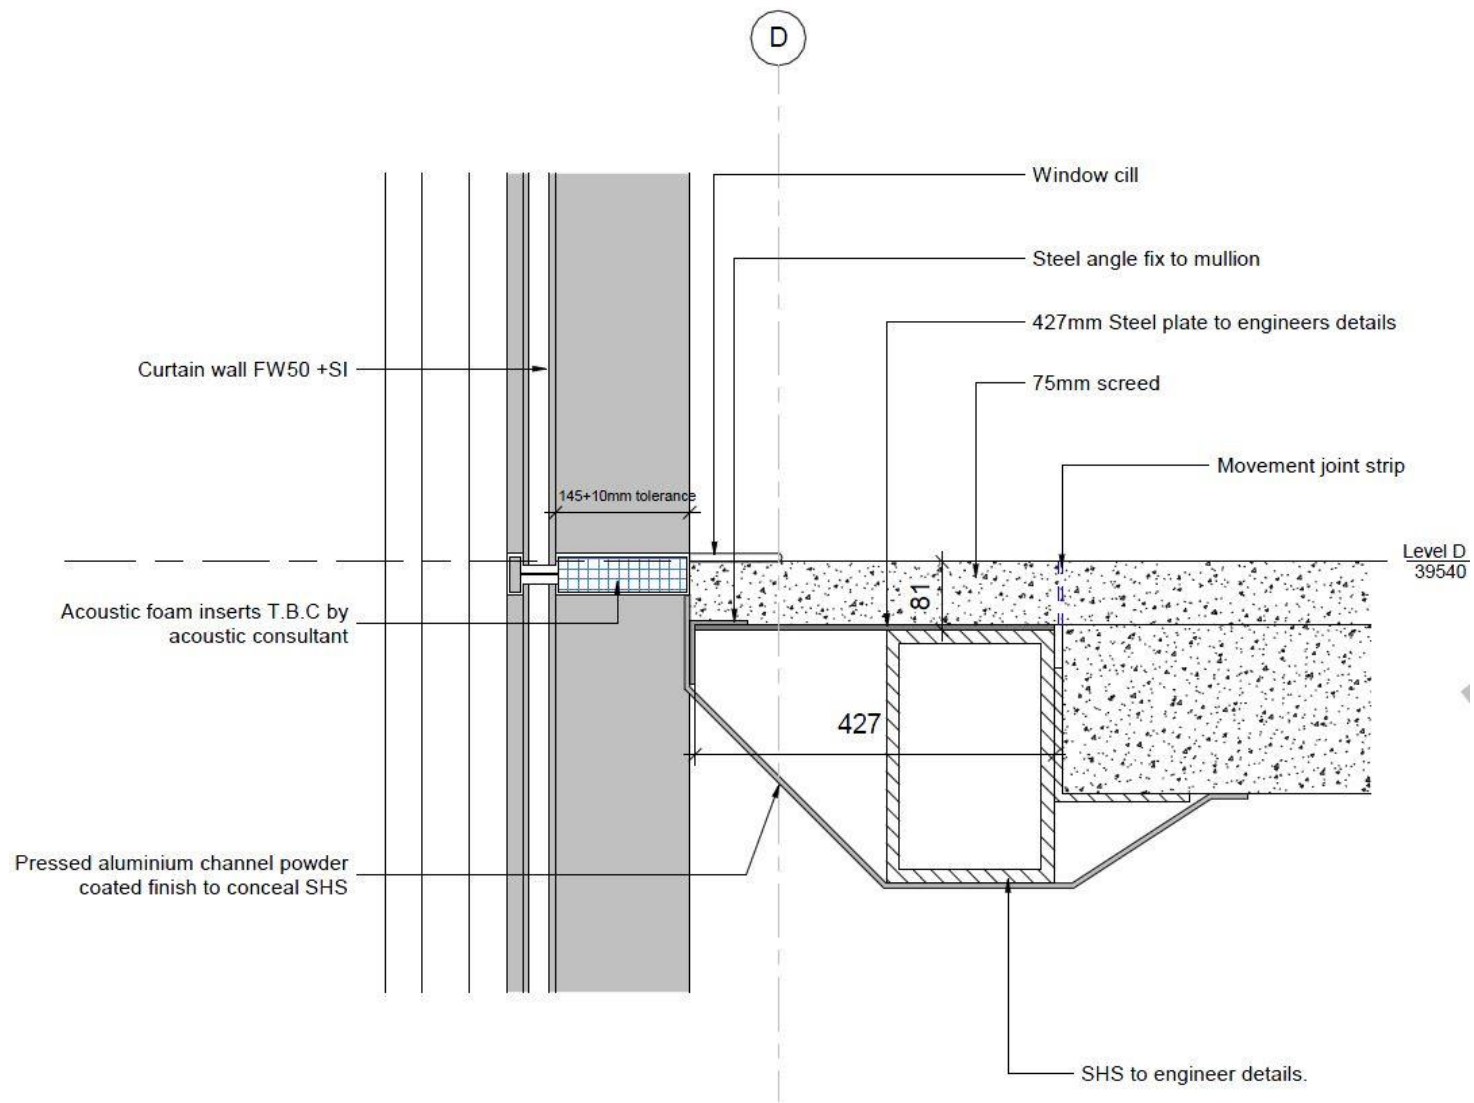


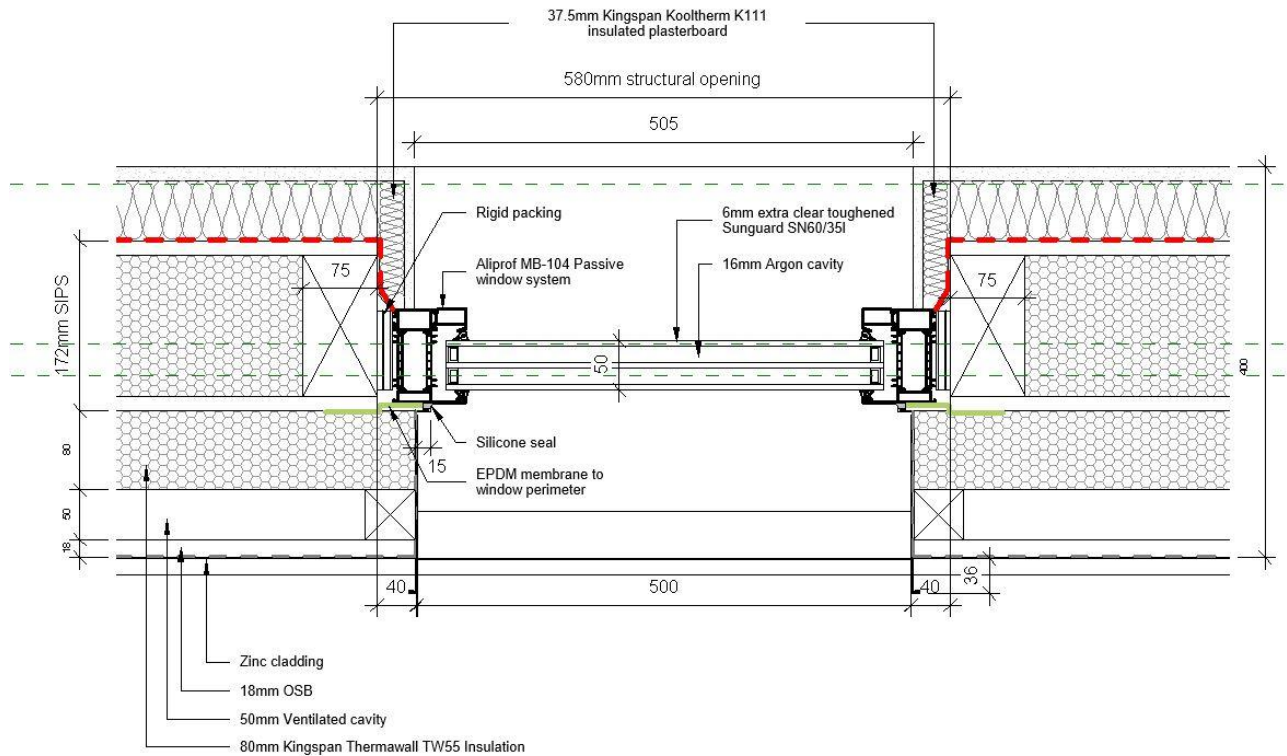



1 Typical window plan
1 : 5

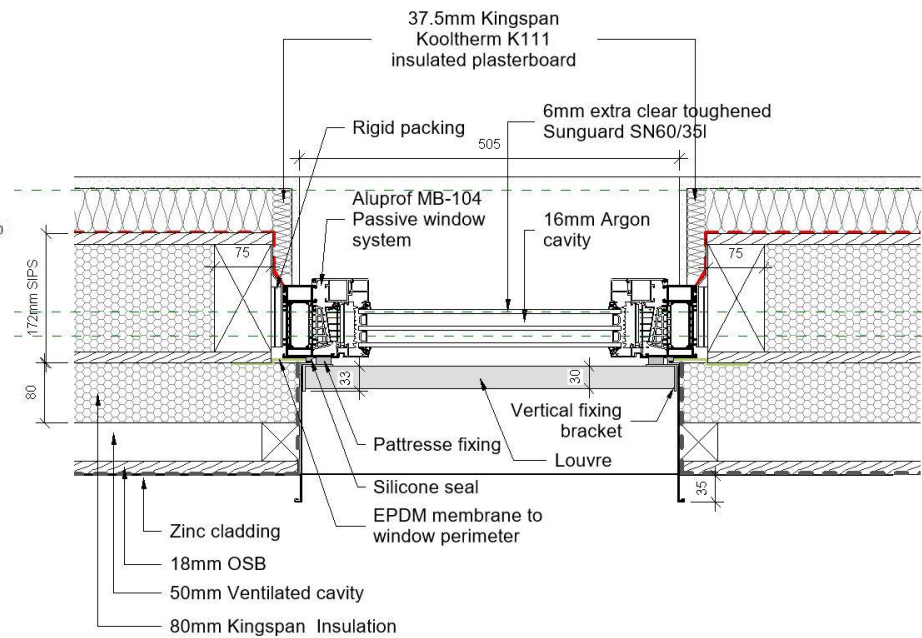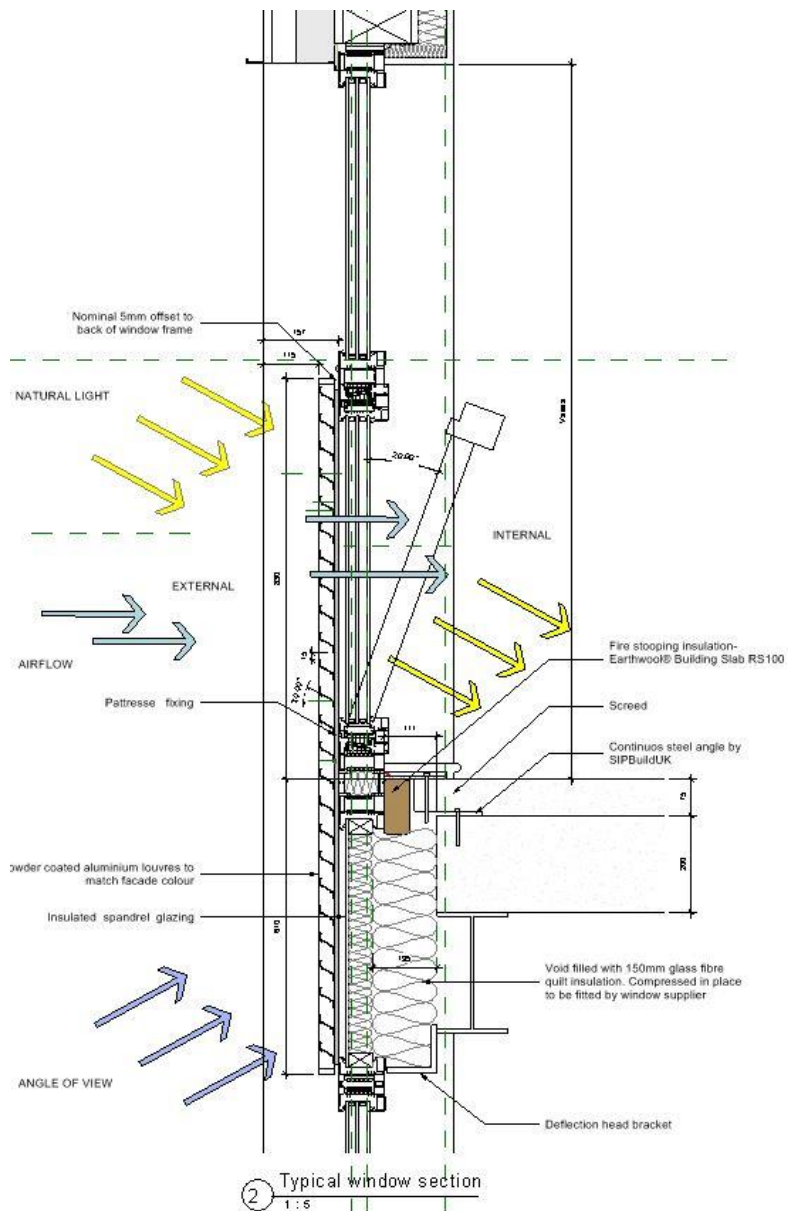

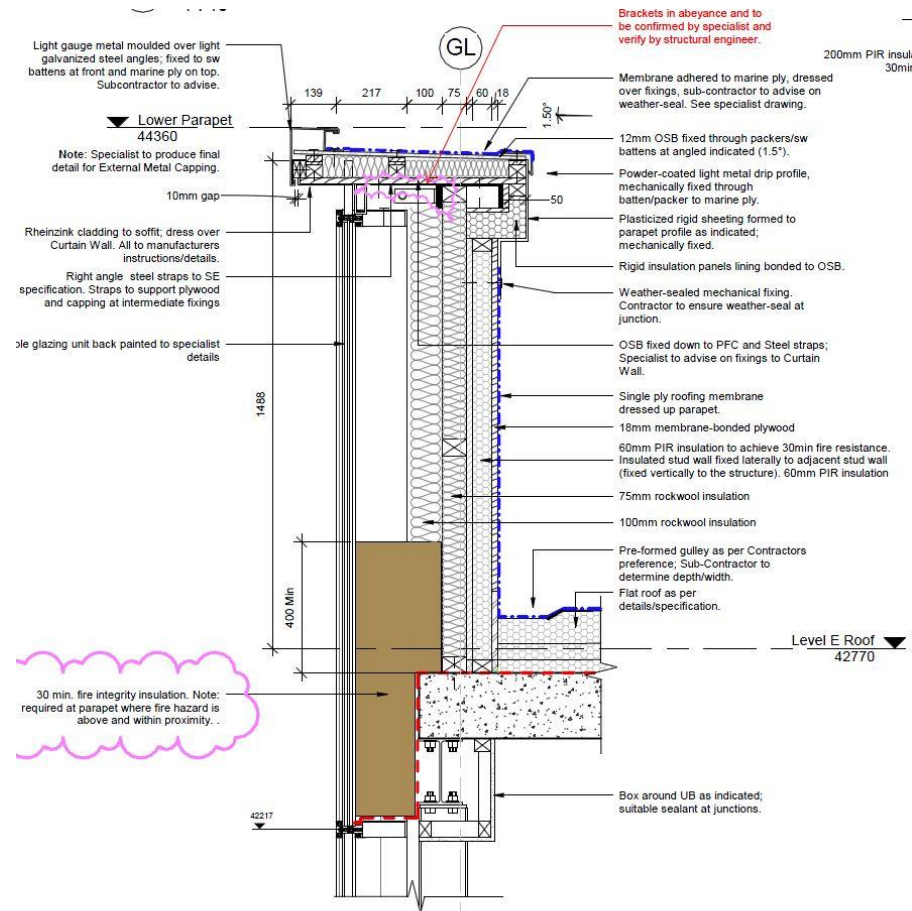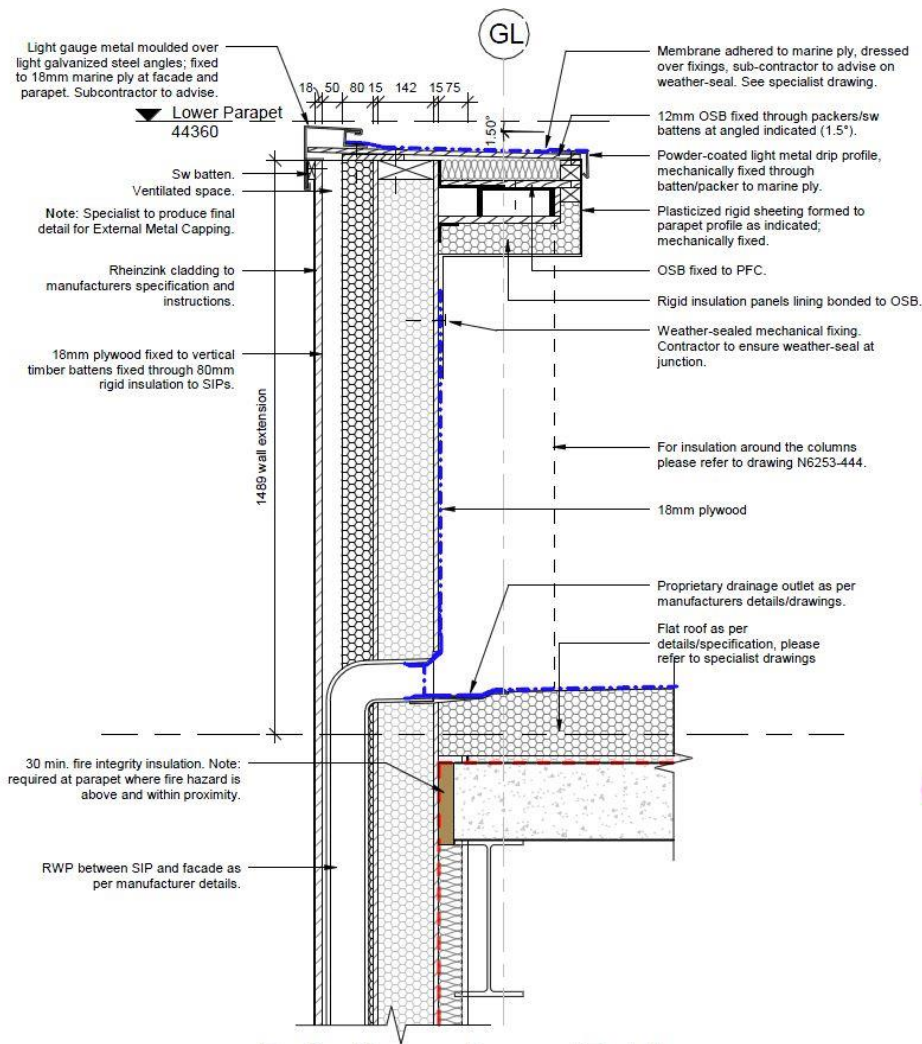

Typical Lower Parapet Detail
5 - Curtain Wall
1:10

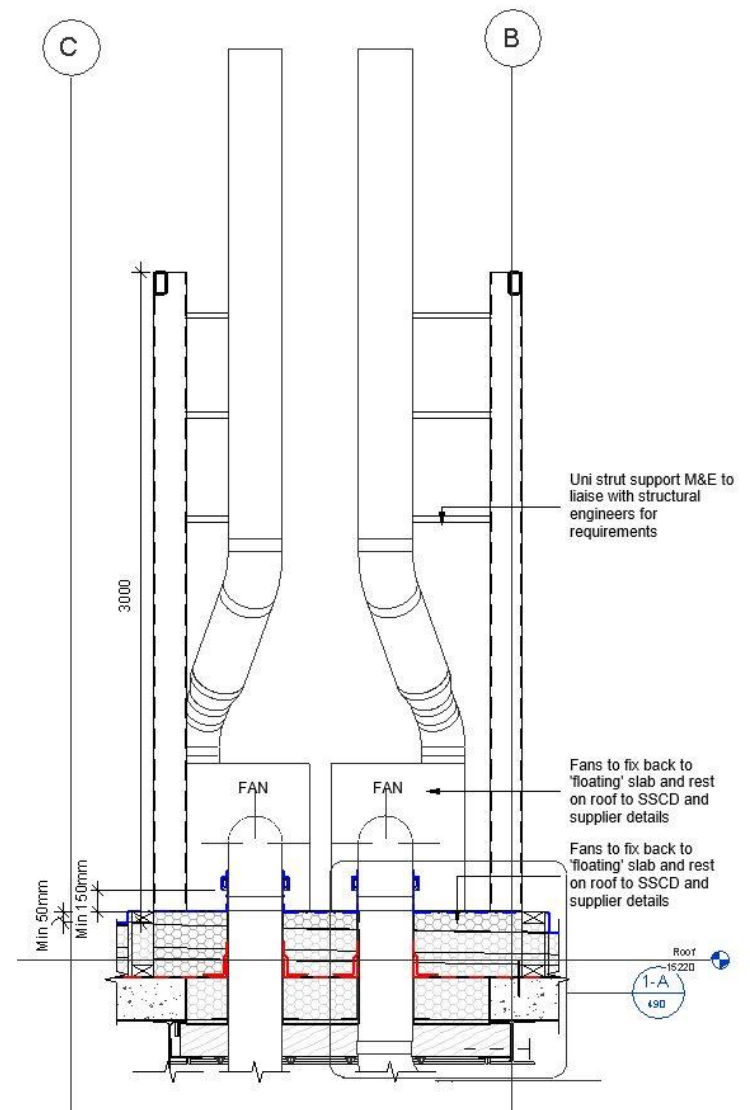
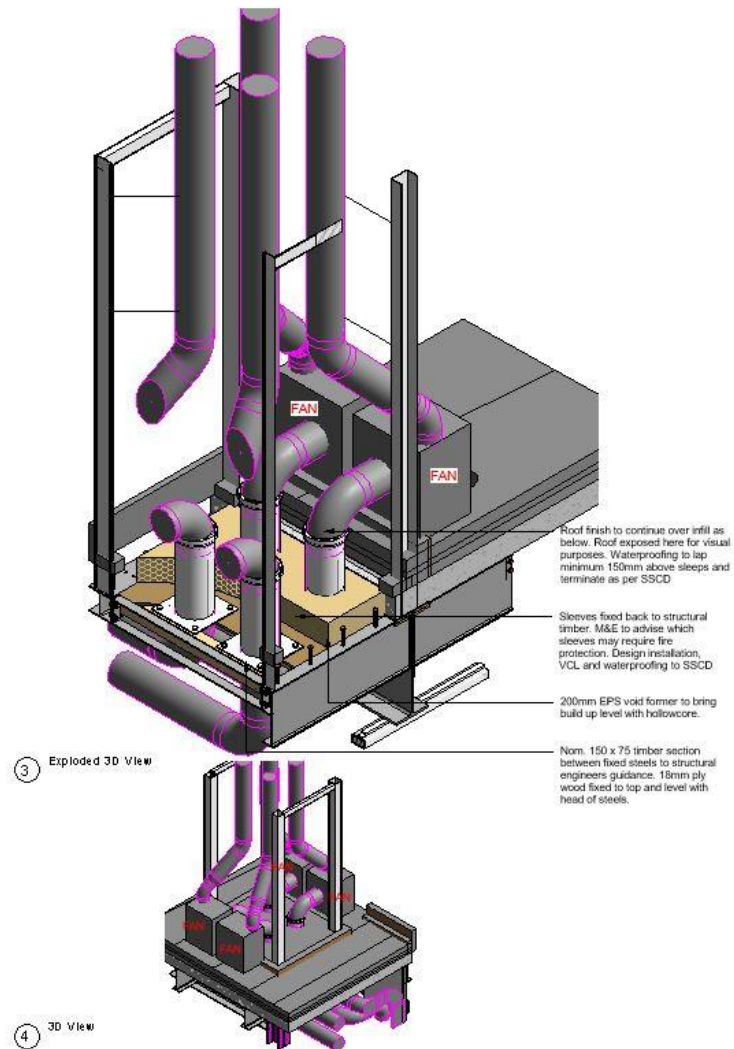


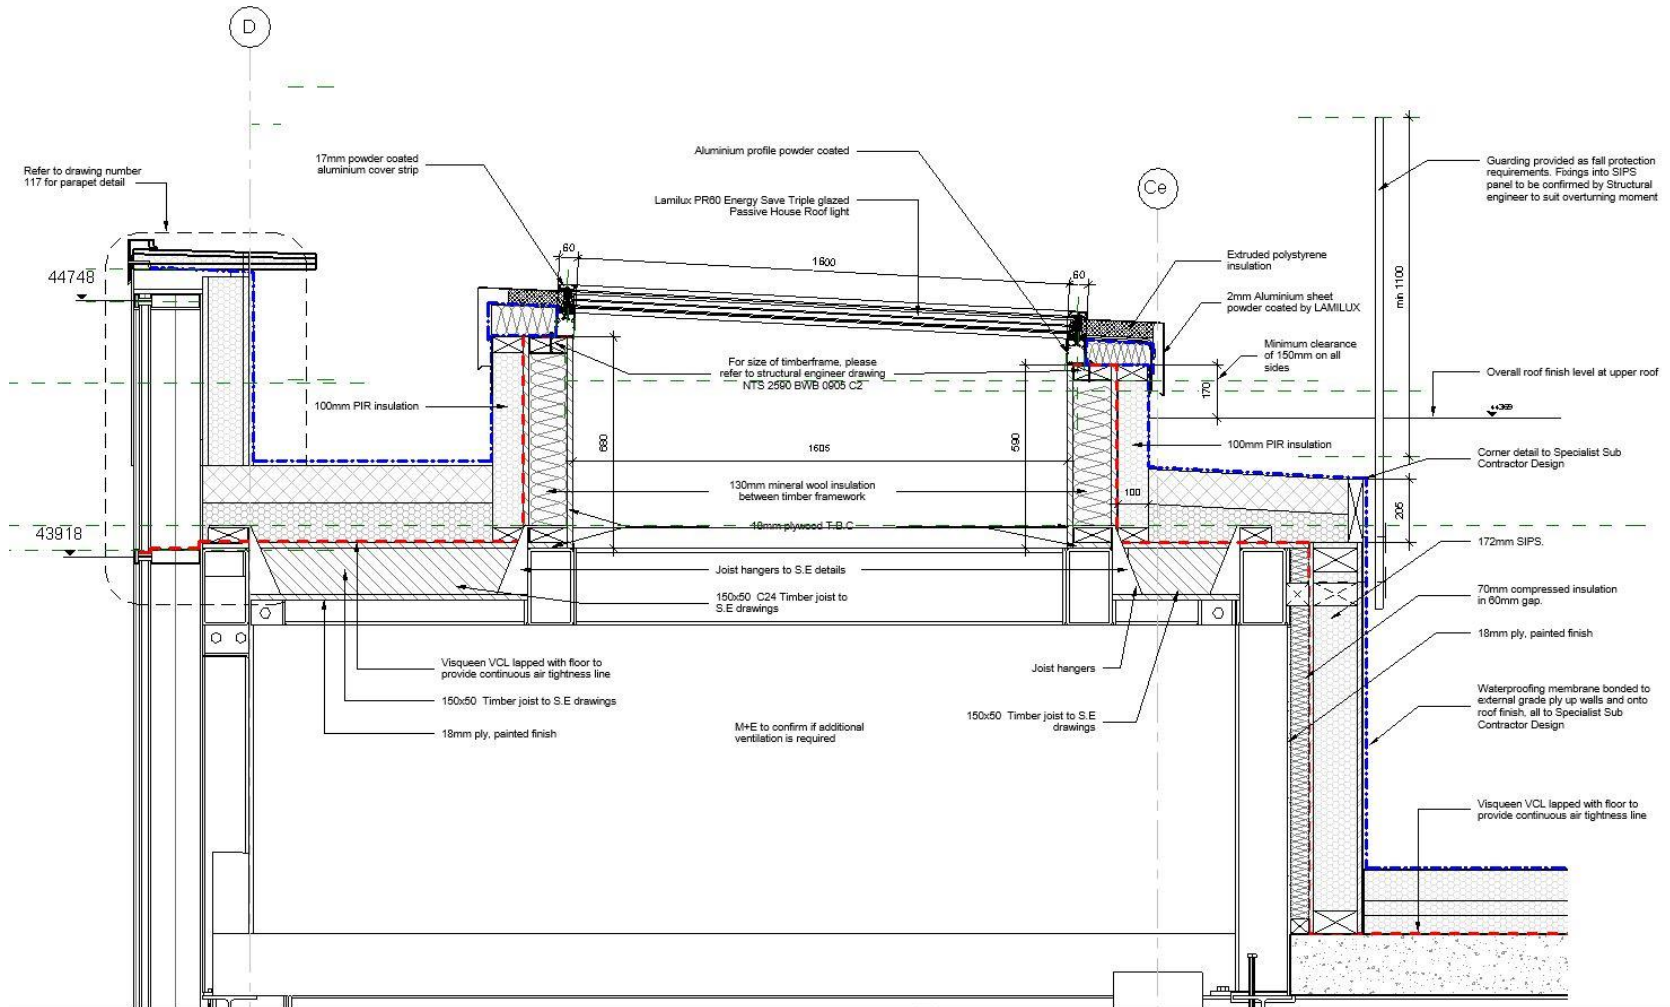








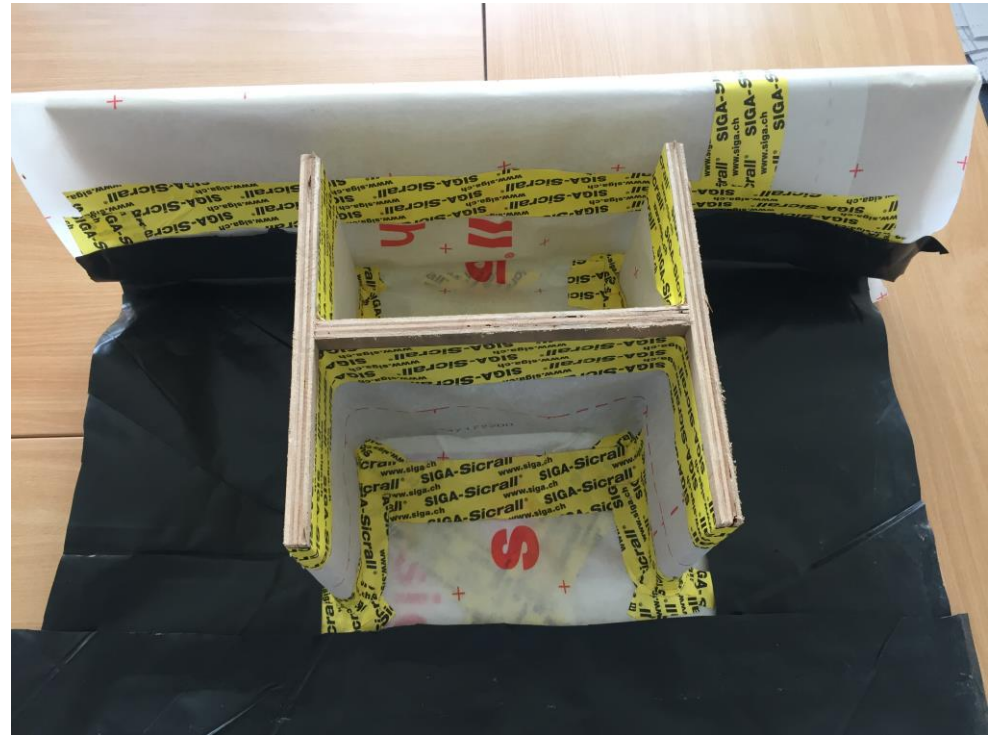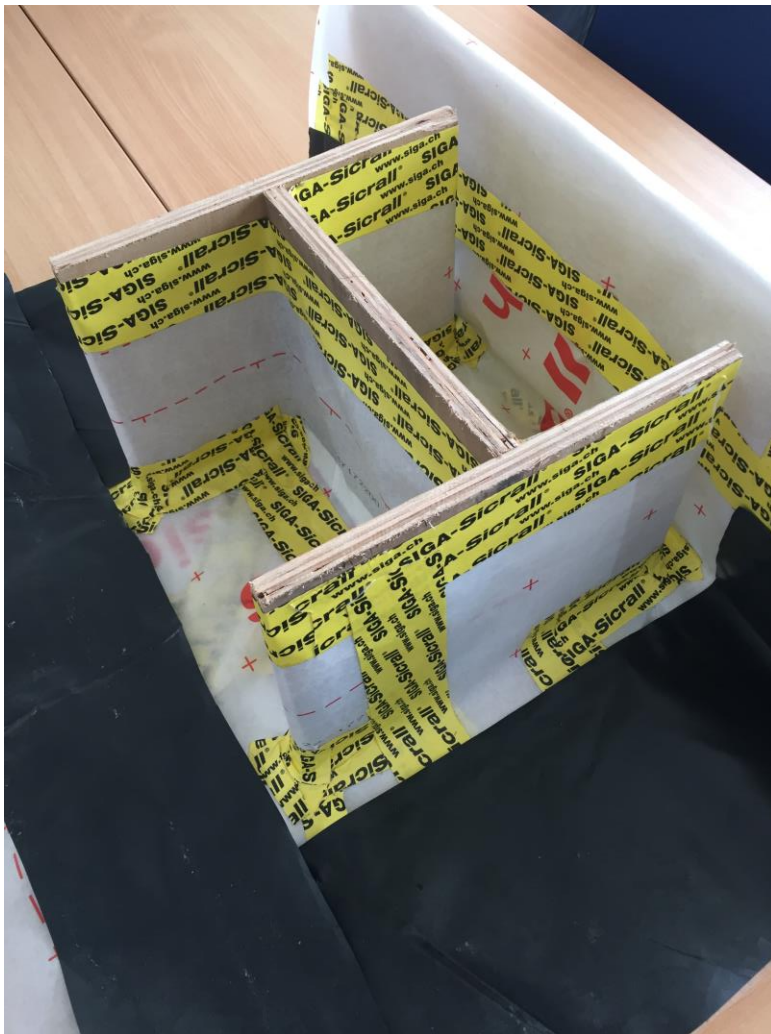





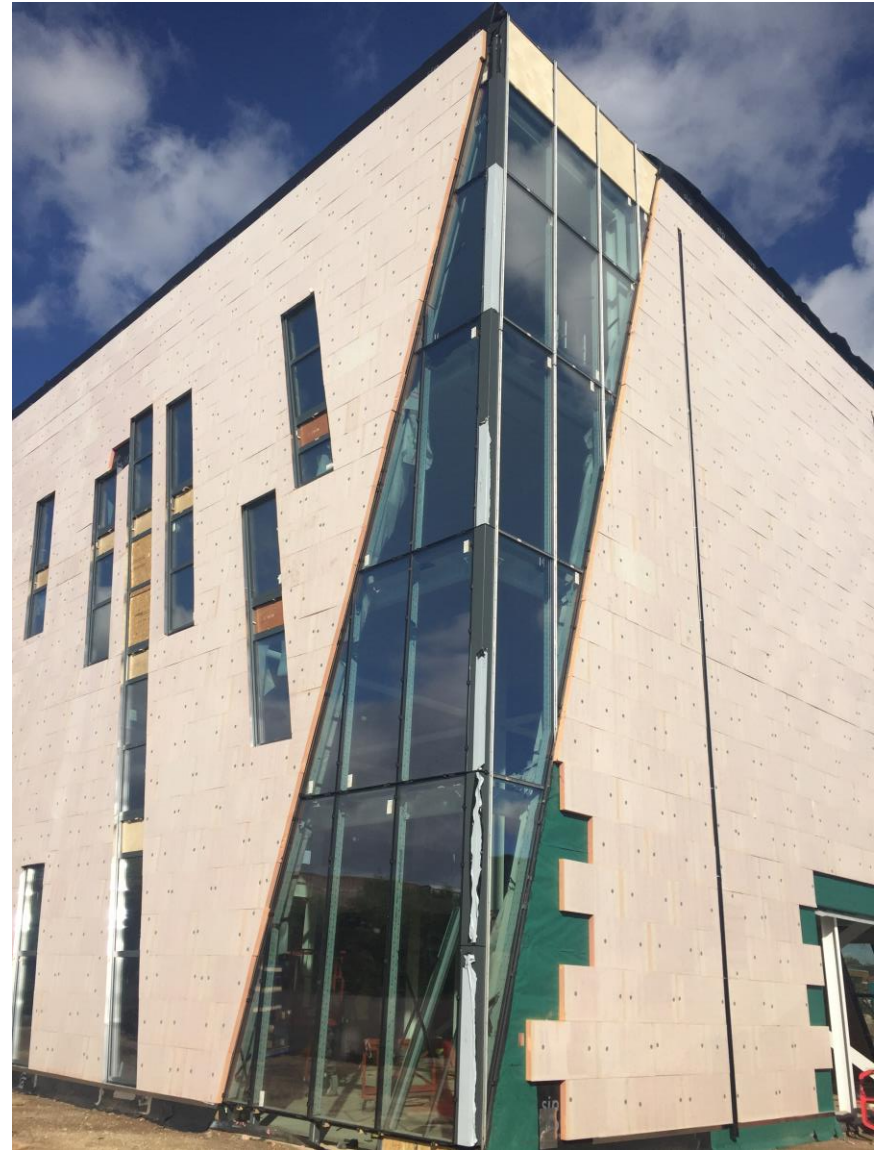

Thank you!